


**A PATHWAY**  
1 N.T.S.

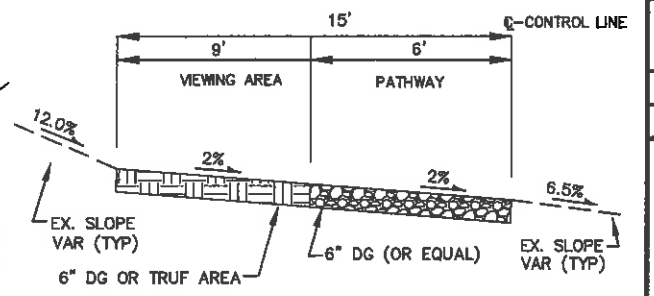


**A VIEWING AREA**  
2 N.T.S.

**BASIS OF BEARINGS**  
Determined by \_\_\_\_\_

**BASIS OF ELEVATION**  
Elevations \_\_\_\_\_, NAVD 88 datum.

**NOTE**  
All contours shown were derived from the County of Contra Costa GIS Data System which were at an original interval of 10'. All planimetric data was taken from Google Earth which was compiled in 2012.

A design level topographic survey should be performed before proceeding with construction drawings for this project.

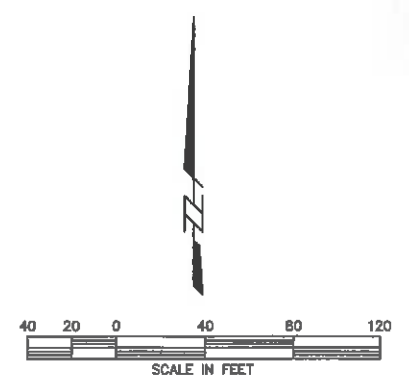

APPROVAL	
REVISIONS	
DATE	
NO. BY	
<b>POTTS &amp; ASSOCIATES</b> CIVIL ENGINEERS & LAND SURVEYORS ONE Engineers Building Terrace 1100 Moraga Way, Suite 200 Moraga, CA 94556 (925) 210-1641	
CALIFORNIA <b>IMPROVEMENT PLAN</b> <b>COMMONS PARK</b> <b>PATHWAY ALTERATIONS</b> TOWN OF MORAGA	
DESIGNED:	STAFF
DRAWN:	RLP
CHECKED:	RLP
SCALE:	1"=40'
DATE:	JUNE 2014
SHEET NO.	1 OF 1
JOB NO.	N/A